



Revision	Émission	
no.	issue	date

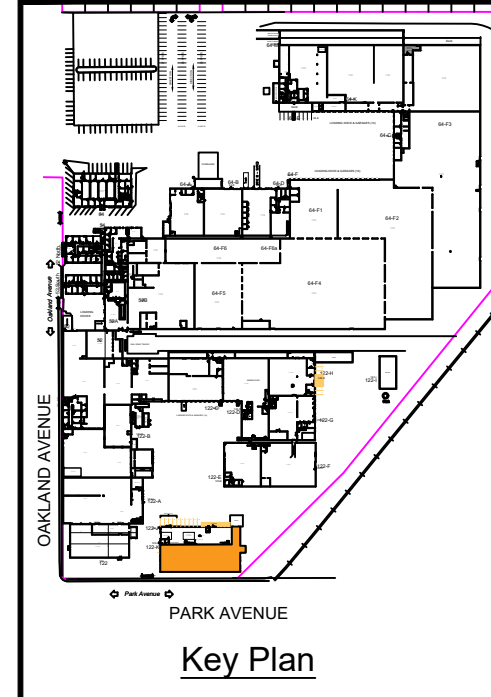

Title:
Floor Plan



Scale: As Shown
 Drawn By:
 Date:
 Project Name and Location:
OAKLAND PARK COMPLEX
 EAST HARTFORD, CT
 Room #:
122K PARK AVE.

  **122K Park**
 SCALE: 1/16"=1'-0"
 ± 11,254 SQFT
 AS PER LEASE

*Note That All Dimensions Are Approximate and subject to change without notice