

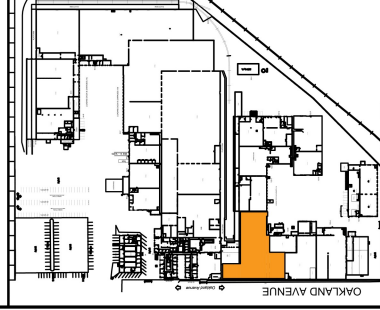


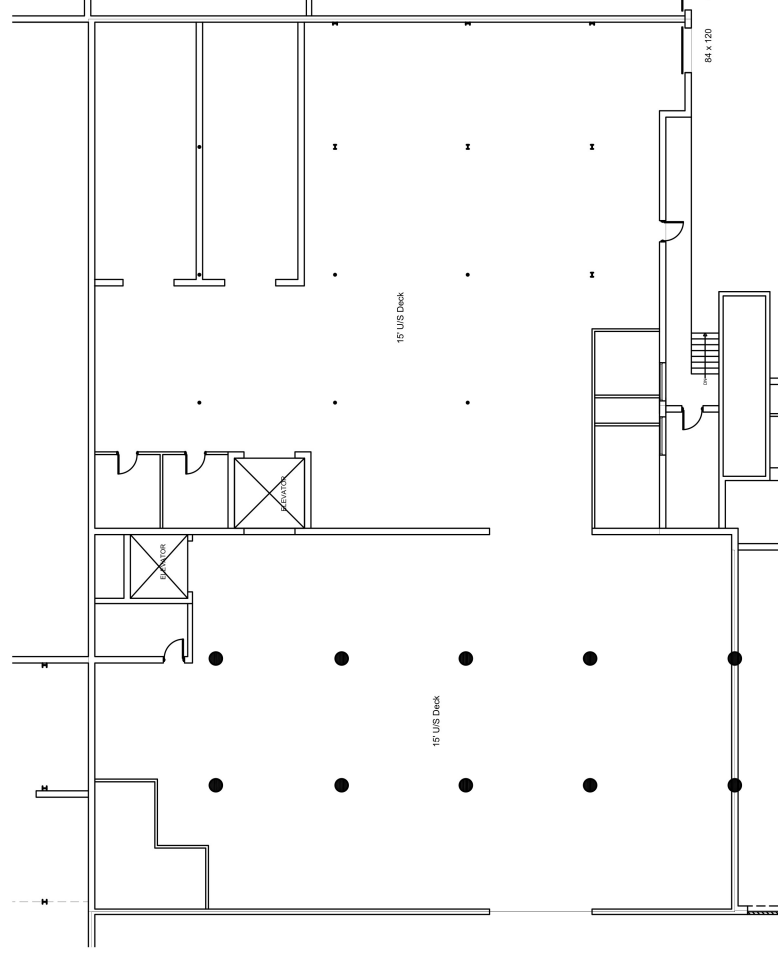

Title: **Area Plan**  
**Division of 50 Oakland - Location C**

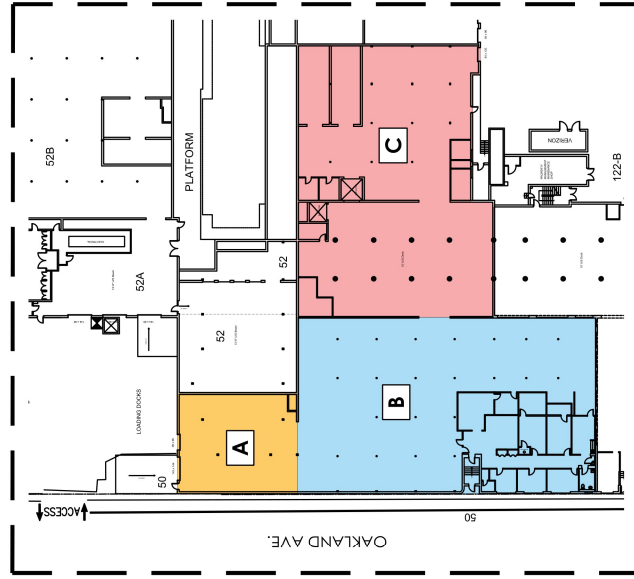

Scale: As Shown

Drawn By:

Date: 03.01.2024

Date: 03.01.2024  
Project Name and Location:

**OAKLAND PARK COMPLEX  
EAST HARTFORD, CT**

25

Room #: 50c OAKLAND AVE.